



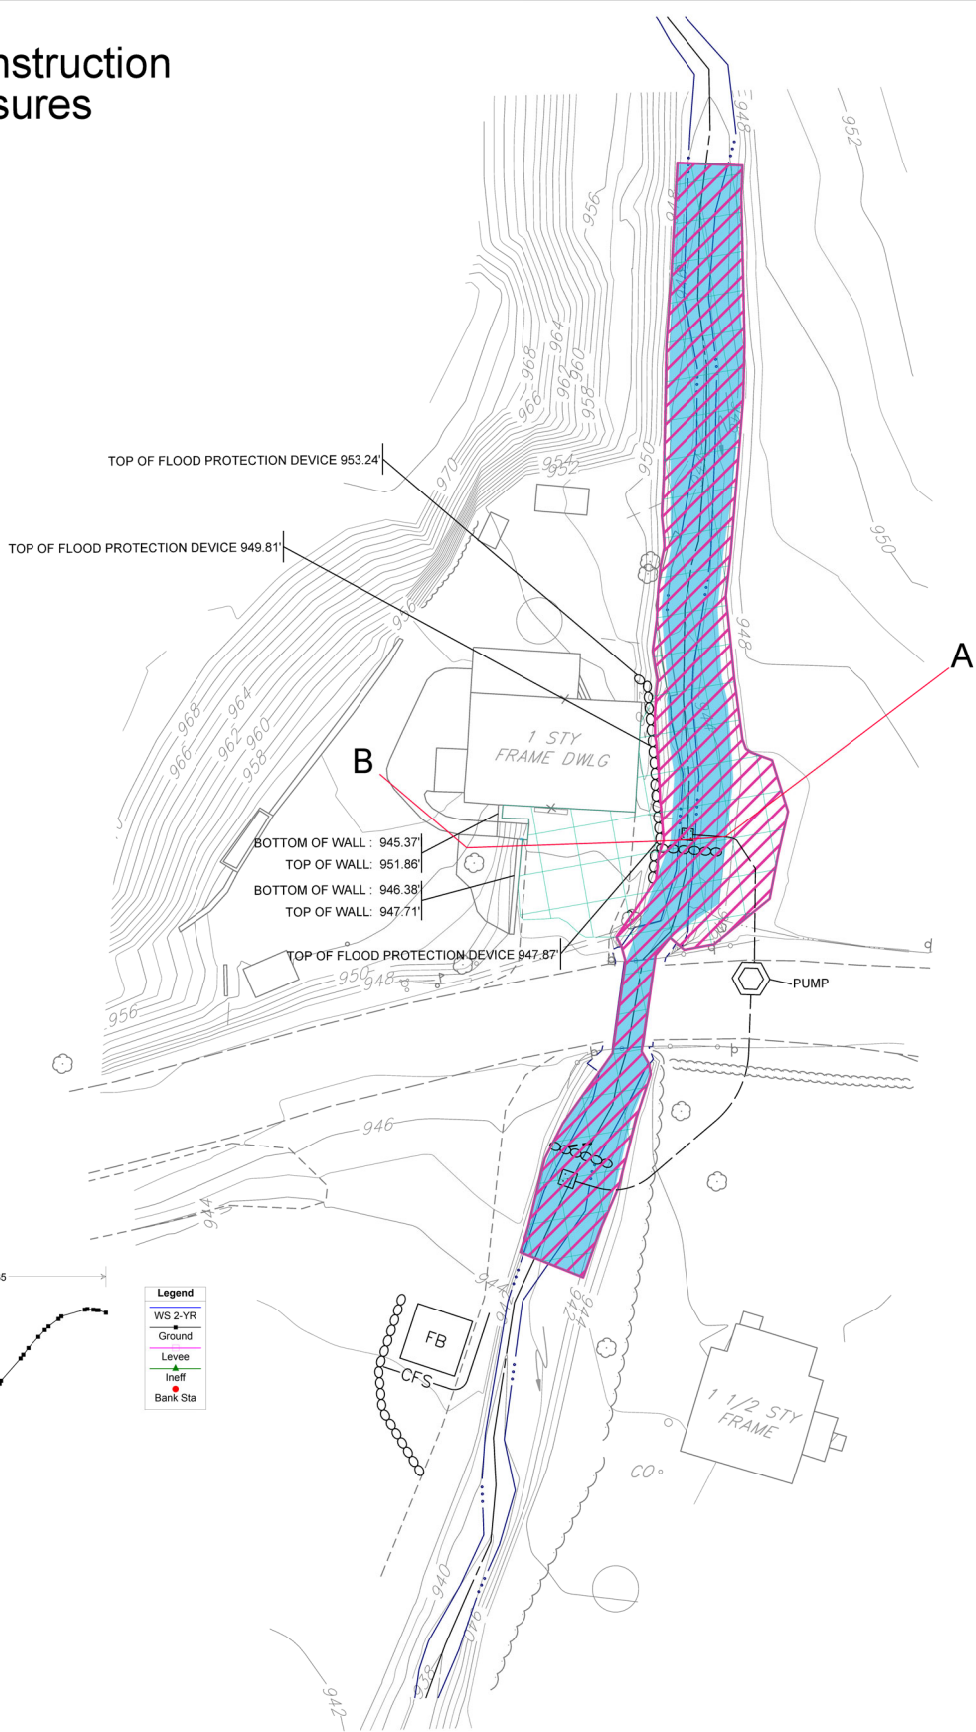


Temporary Impacts During Construction with Flood Protection Measures

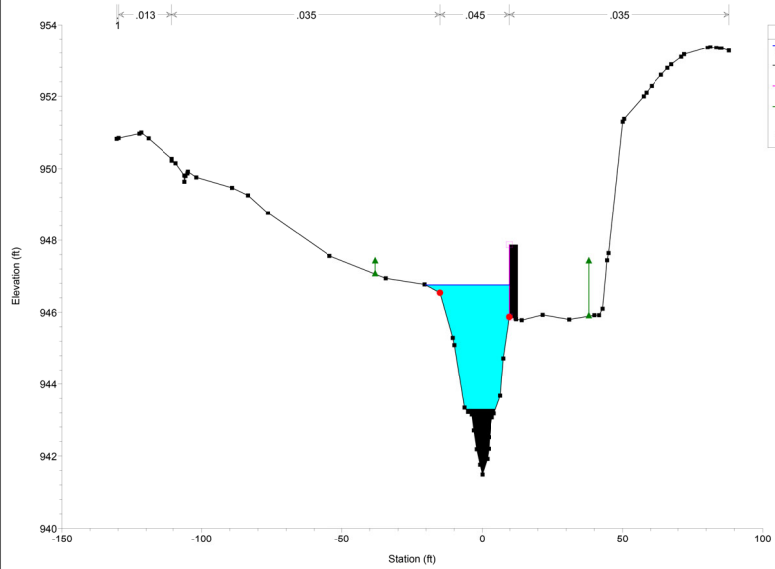

SECTION A-B



LEGEND

-  TEMPORARY 2-YEAR FLOOD BOUNDARY BEFORE FLOOD PROTECTION COUNTERMEASURES
-  EXISTING 2-YEAR FLOOD BOUNDARY
-  TEMPORARY 2-YEAR FLOOD BOUNDARY



NOT TO SCALE